


PIK. 41,10

Skala 1:100/1:100

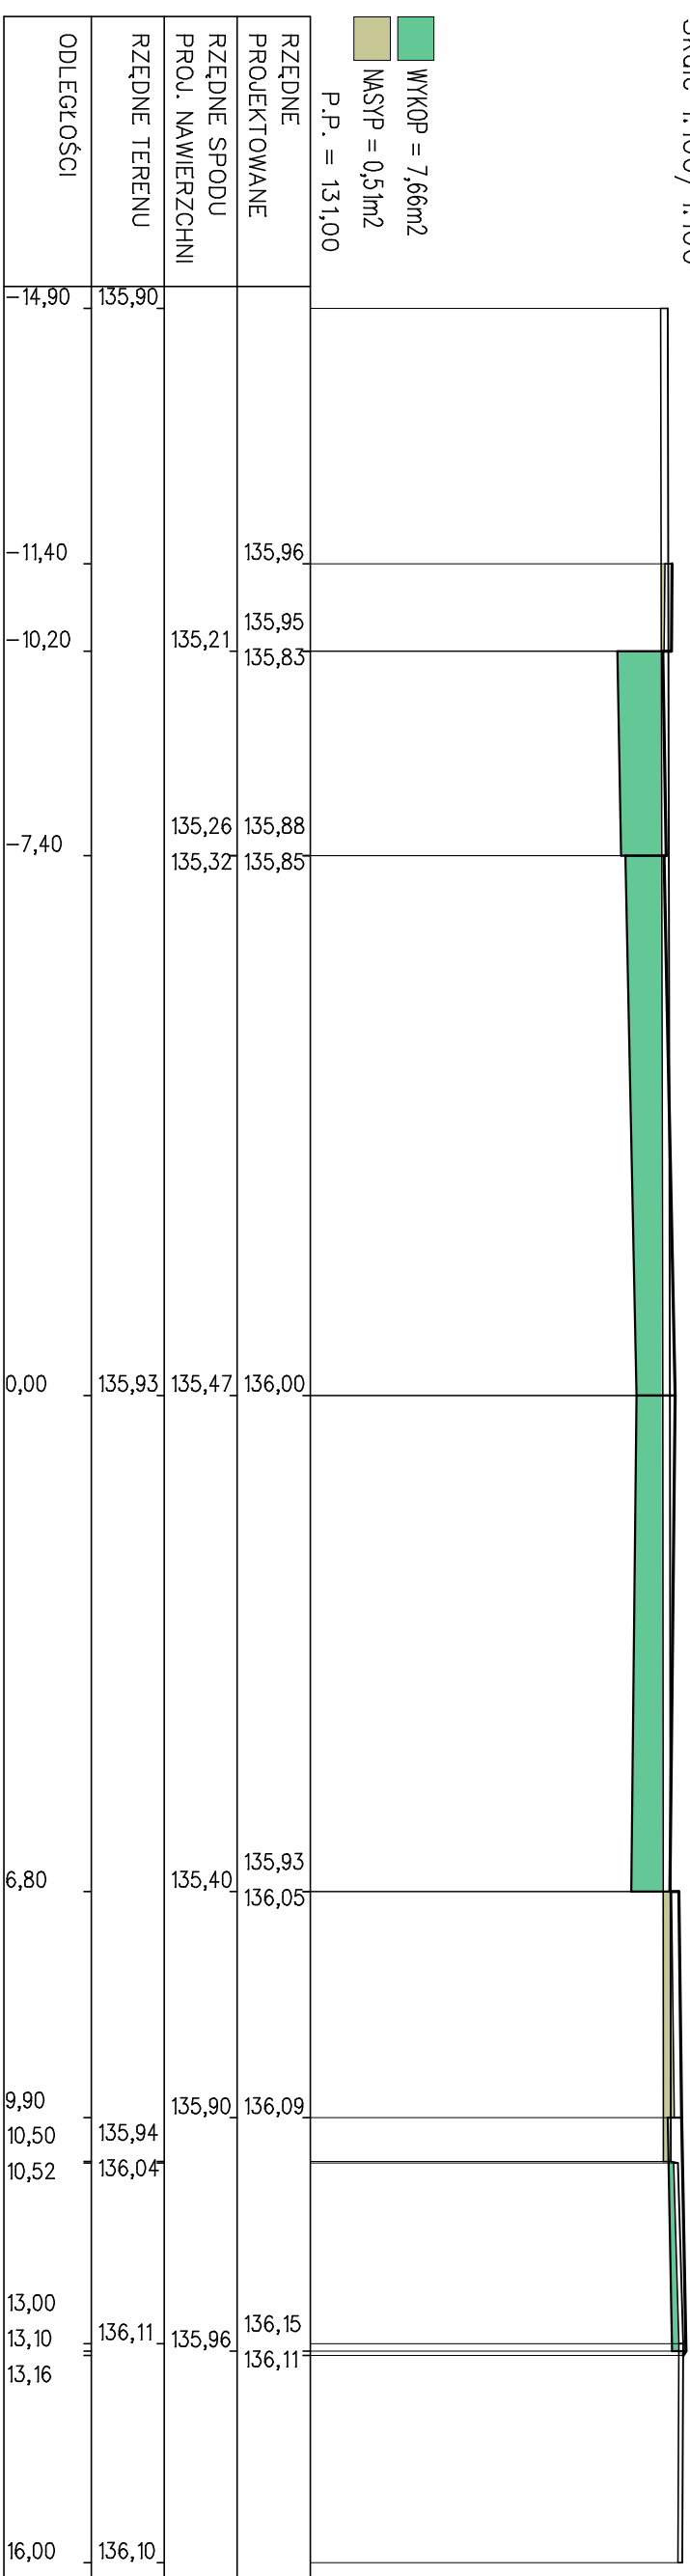

PIK. 47,00

Skala 1:100/1:100

