


PK. 29,40

Skala: 1:100/1:100

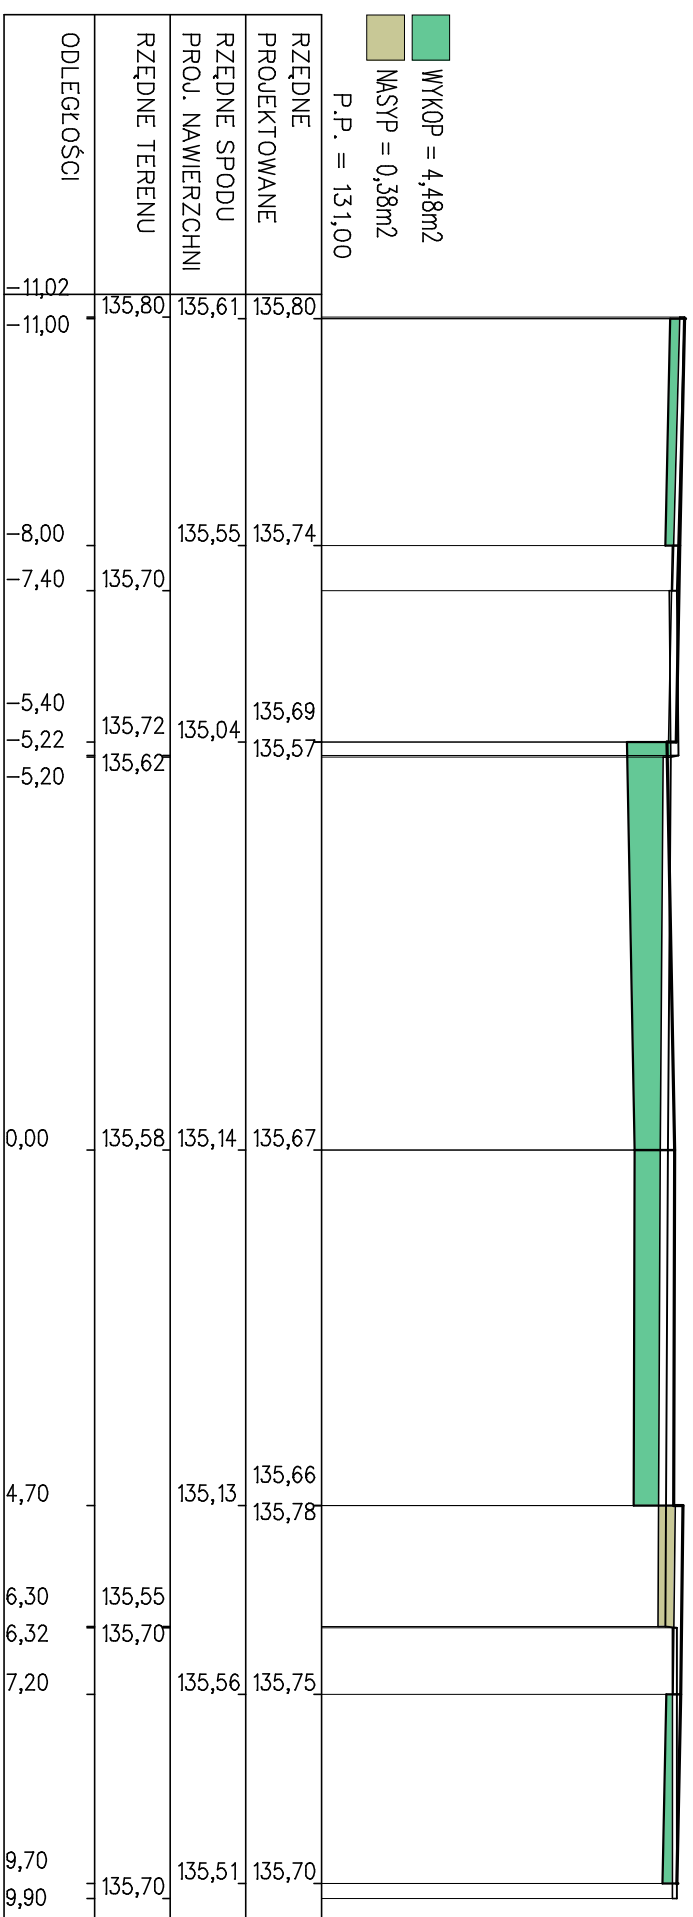

PK. 36,00

Skala: 1:100/1:100

