


PK. 49,50

Skala: 1:100/1:100

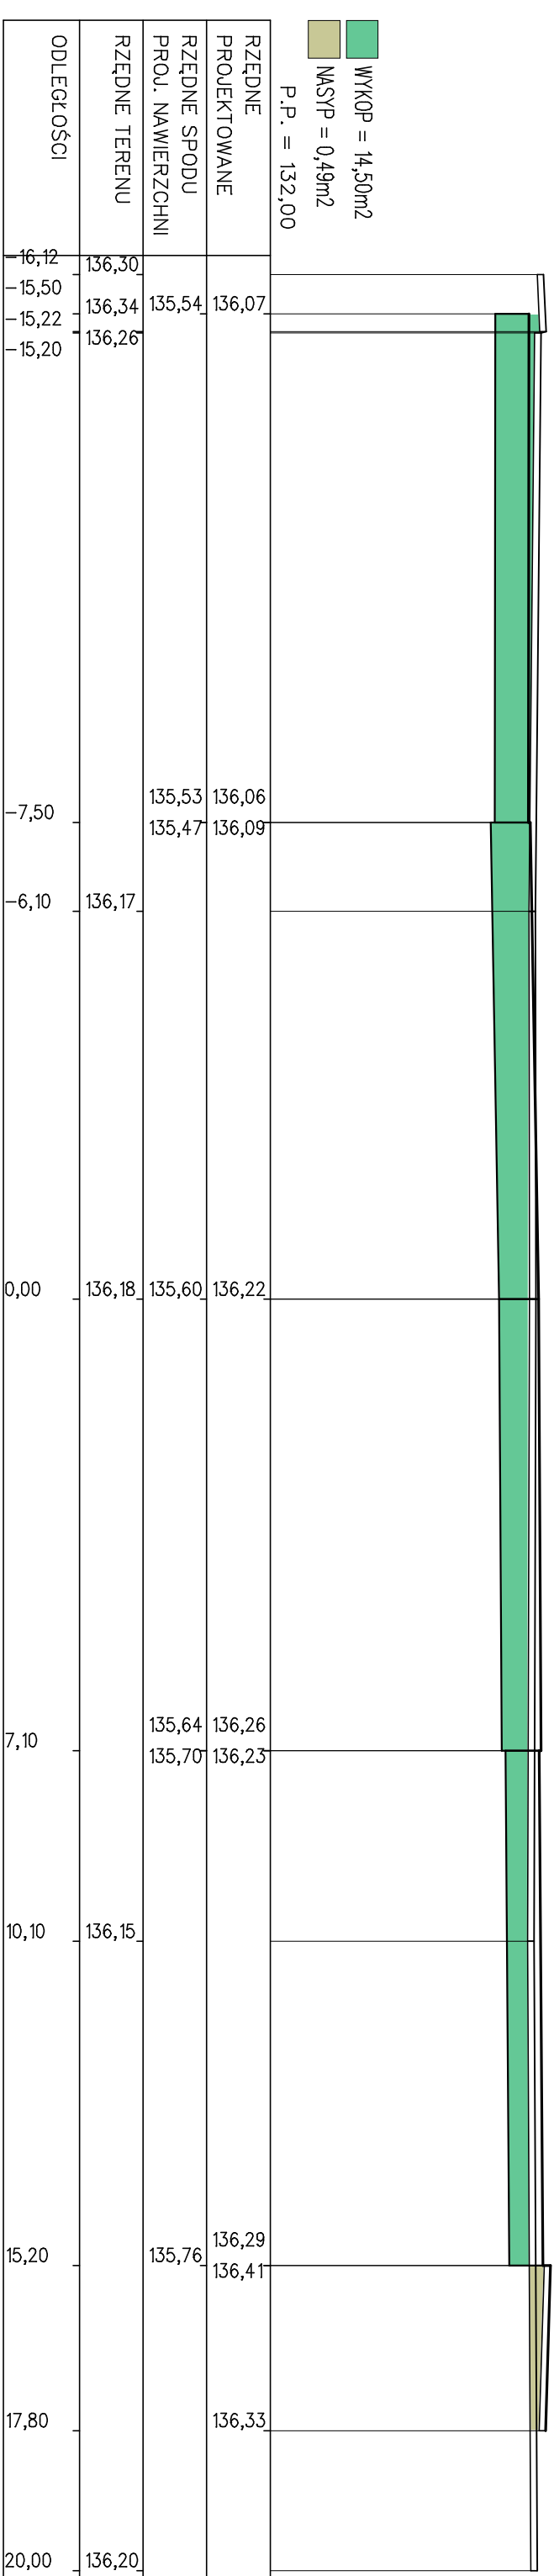

PK. 59,00

Skala: 1:100/1:100

