


PIK. 30,90

Skala: 1:100/1:100

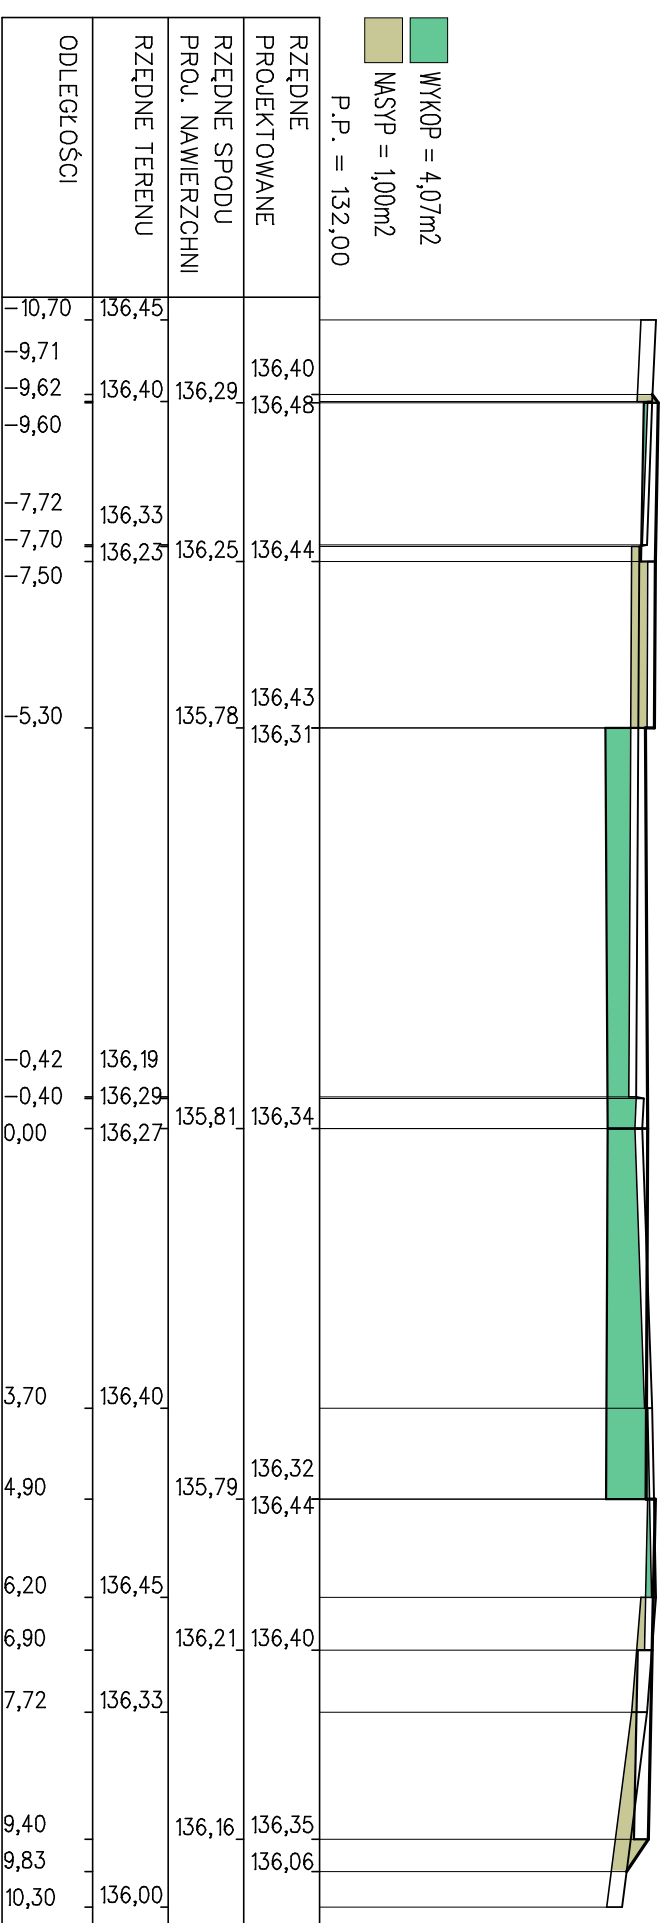

PIK. 37,50

Skala: 1:100/1:100

