


PIK. 51,00

Skala 1:100/1:100

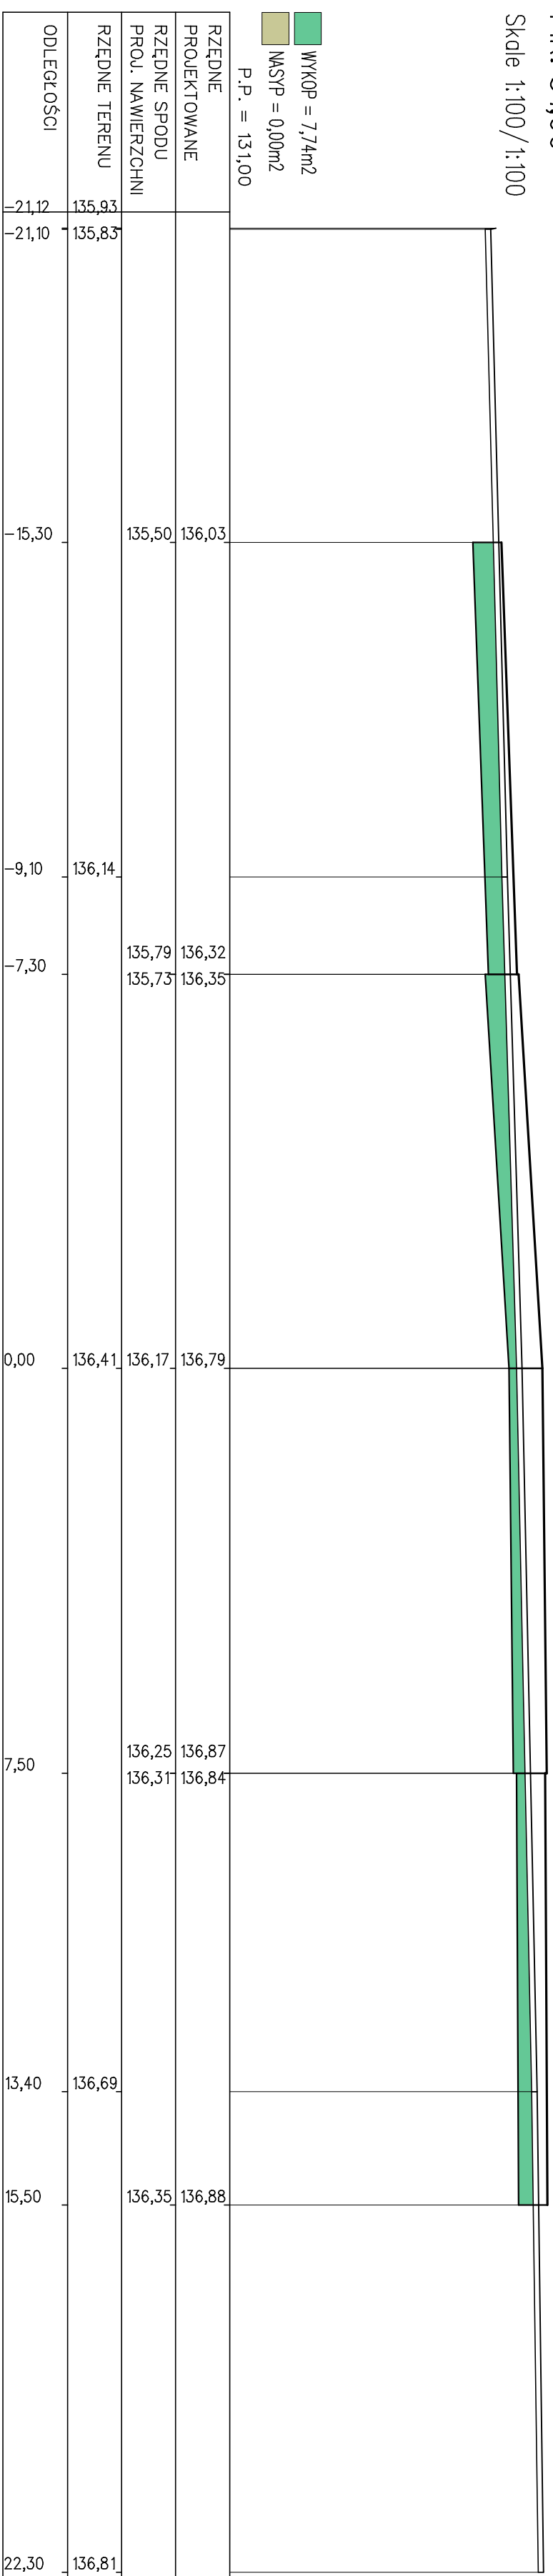

PIK. 60,54

Skala 1:100/1:100

