


PK. 32,40

Skala 1:100/1:100

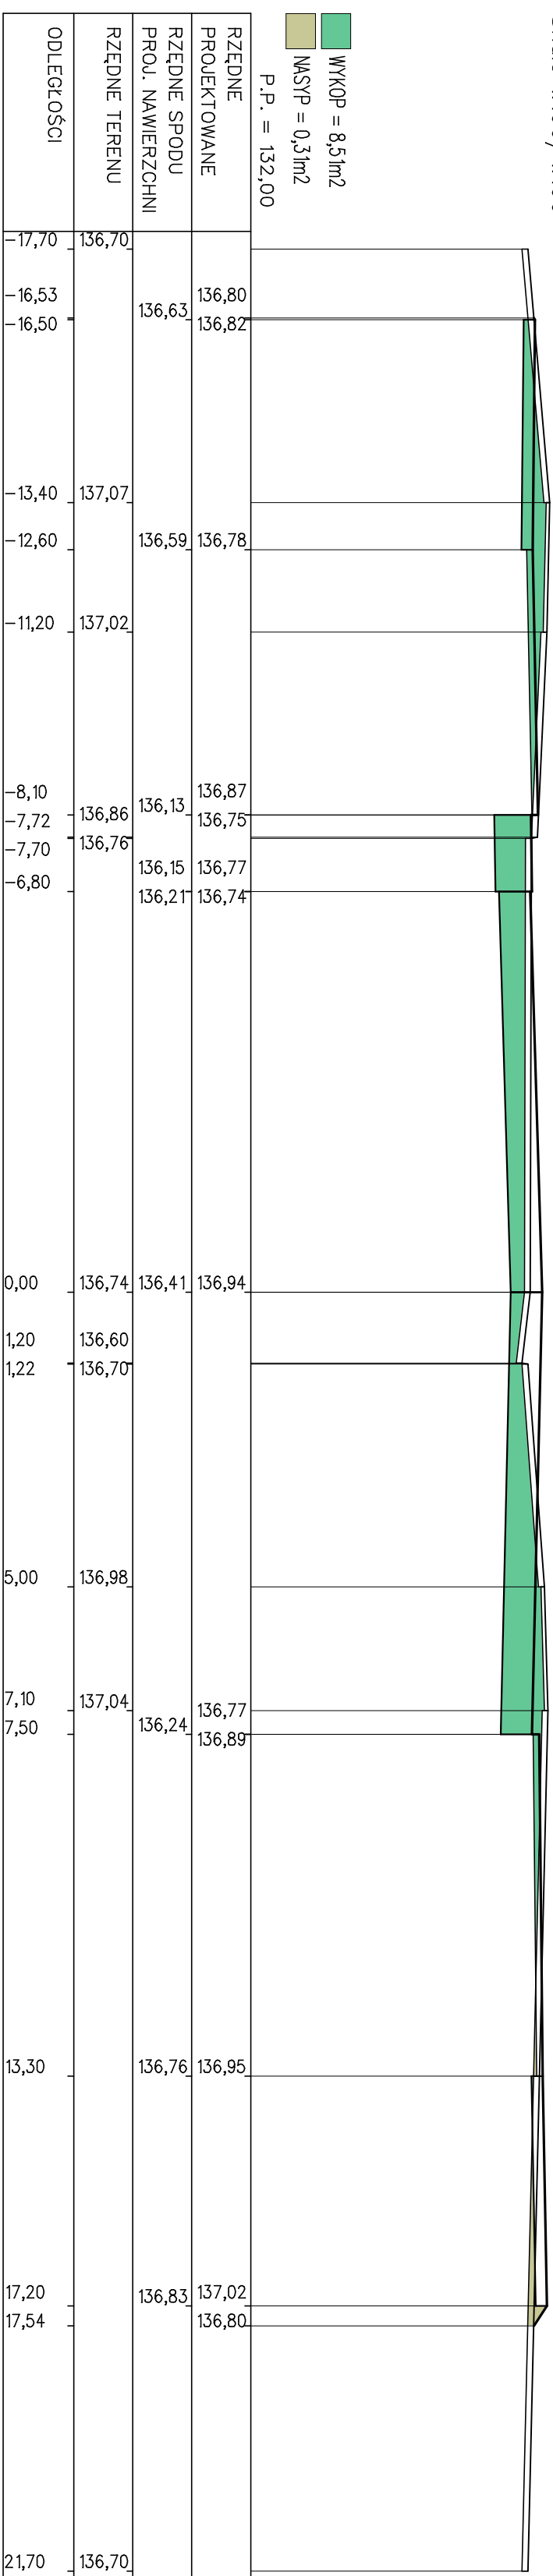

PK. 38,40

Skala 1:100/1:100

