



13+500

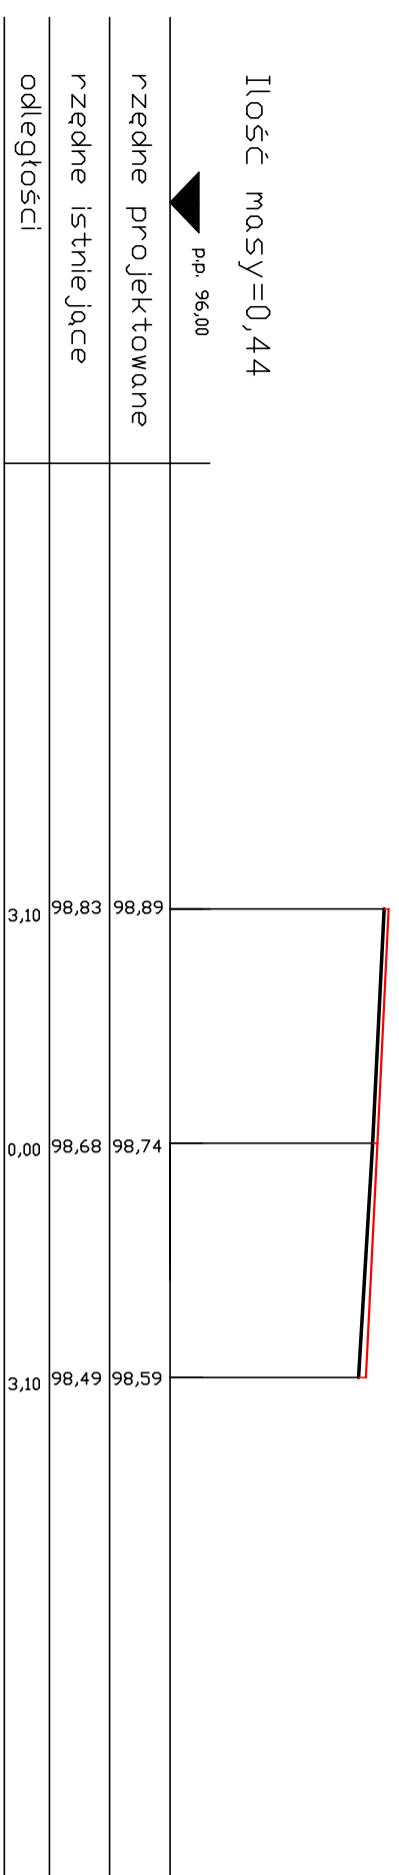


13+S14

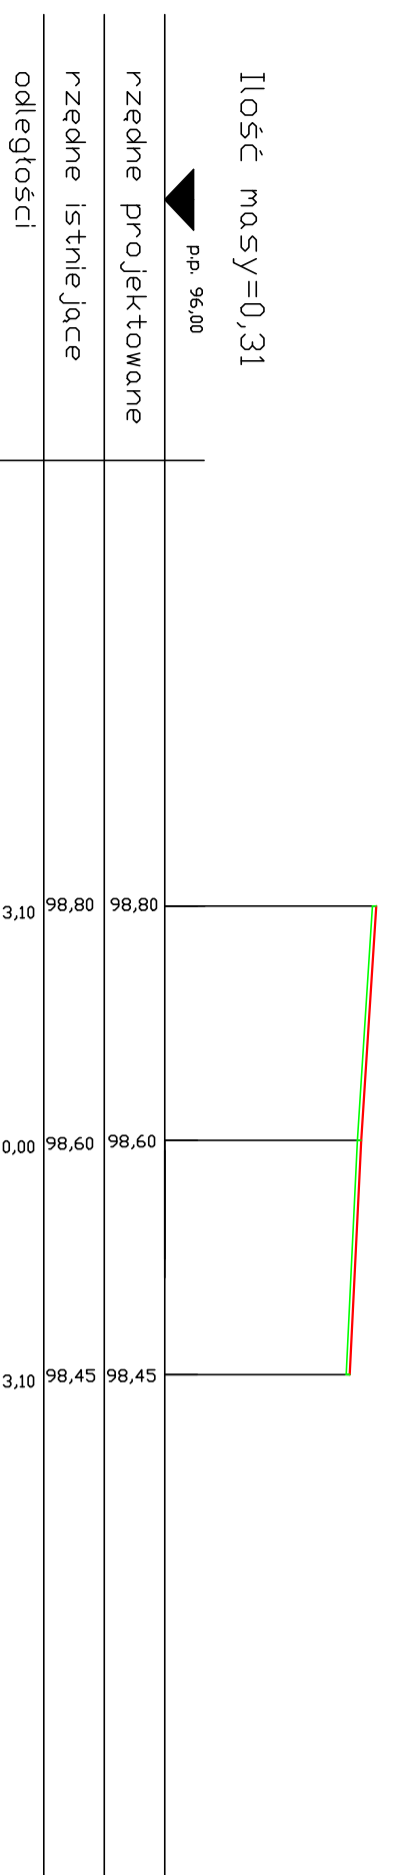


13+500




13+575

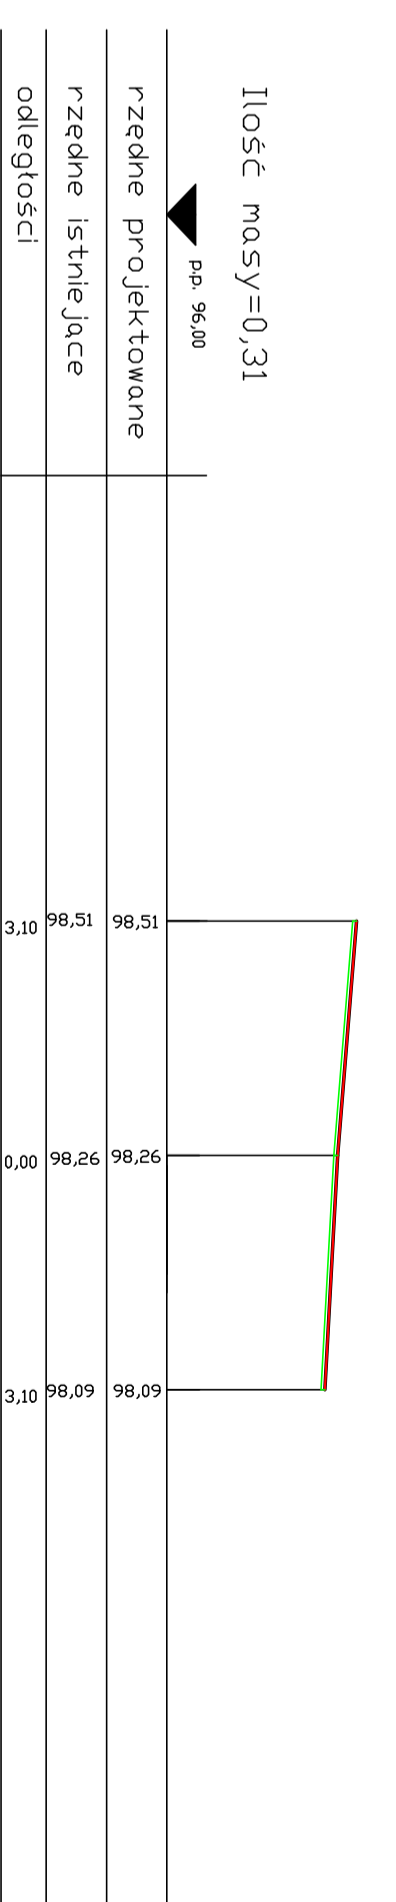


13+600

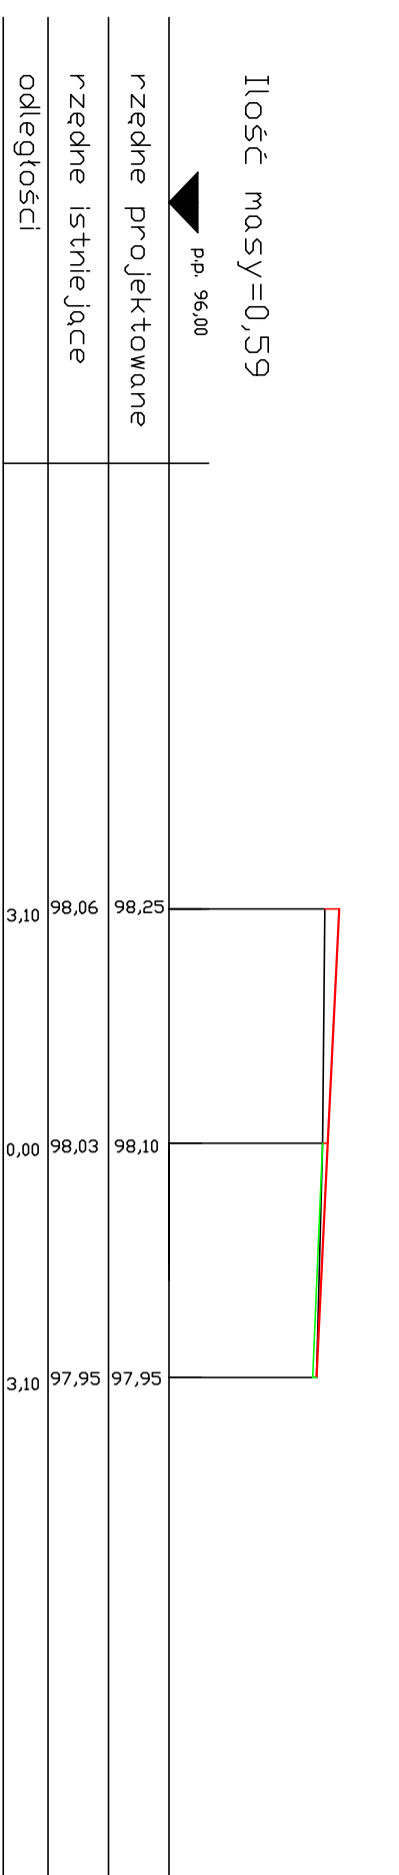

13+650

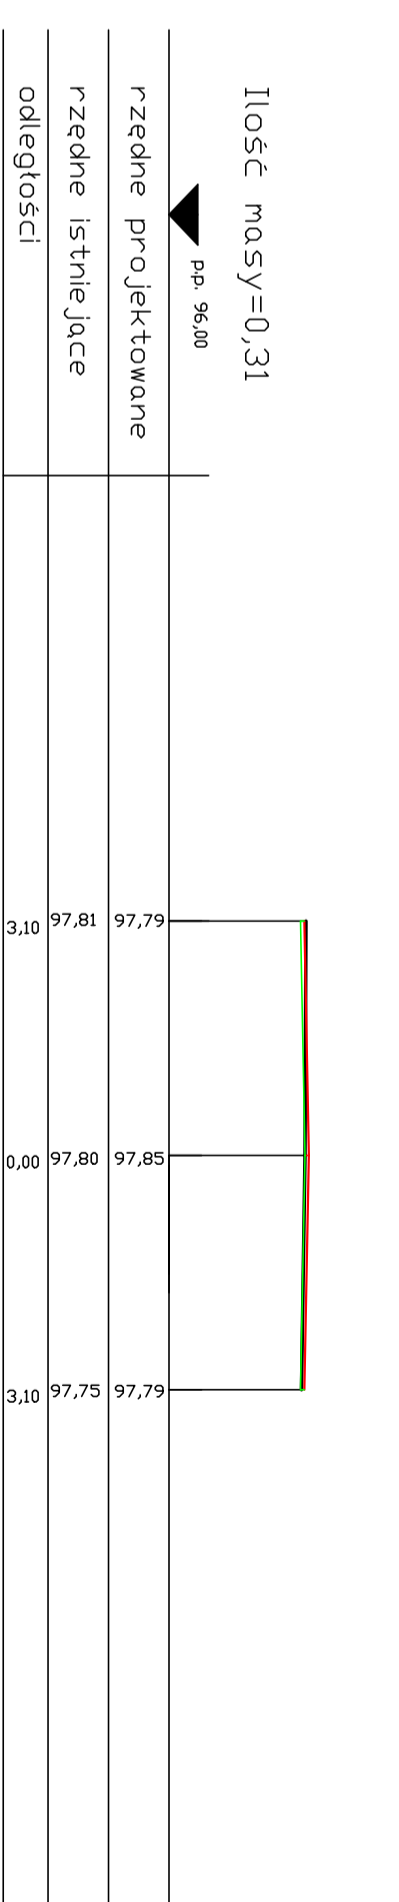

13+625

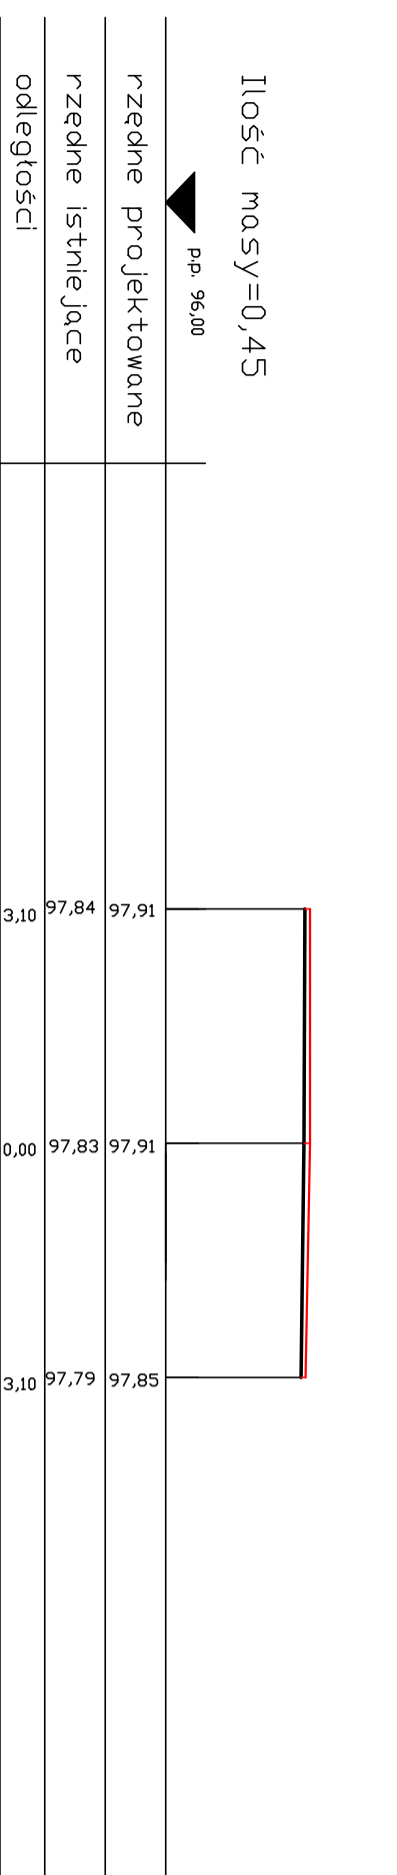

13+675

